


RIGHT ELEVATION

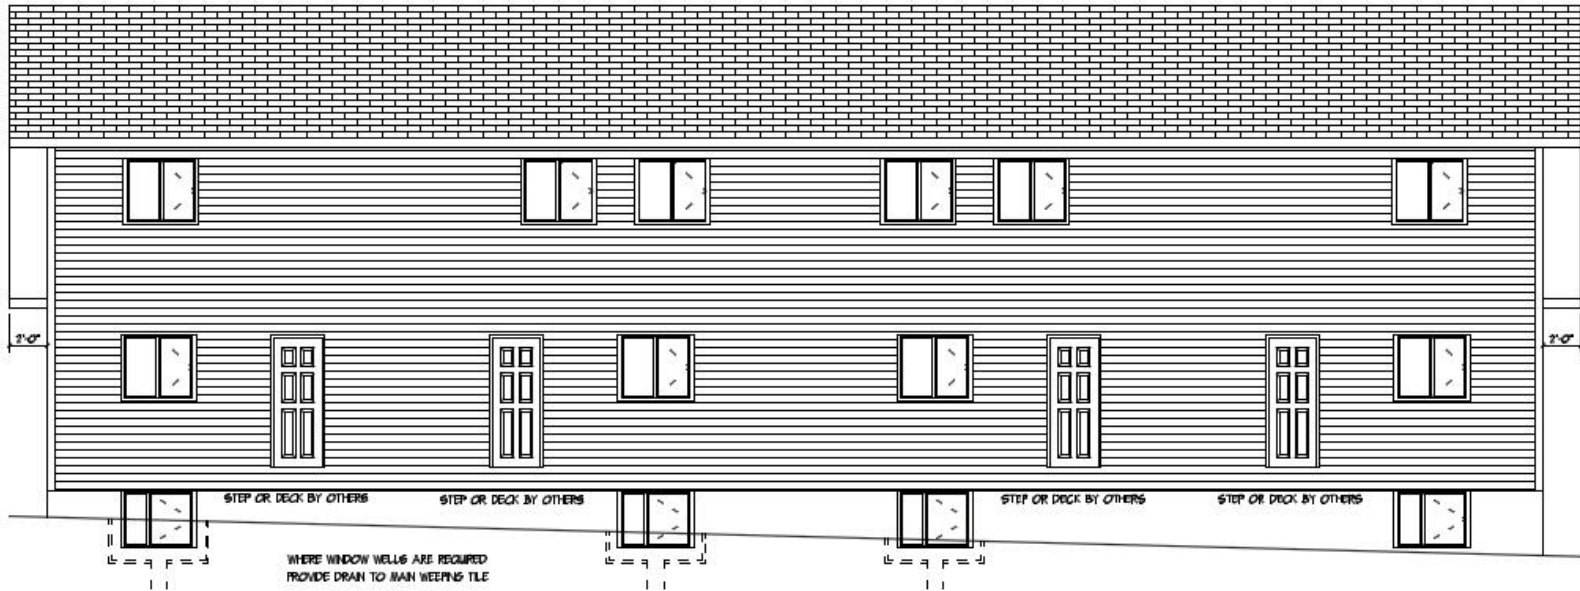

REAR ELEVATION